

JOHN CABRILLO E.S. TELE-CENTER UPGRADE PROJECT 1141 SEAMAS AVENUE, SACRAMENTO, CA. 95822 SACRAMENTO CITY UNIFIED SCHOOL DISTRICT PROJECT NUMBER: 0163-464

COPYRIGHT

Copyright 2023 by Borrelli and Associates, Inc. All rights reserved. The firm of Borrelli and Associates, Inc. and its subsidiary companies reserves its common law copyright and other applicable property rights in these plans. These plans are not to be reproduced, changed, or copied in any form or manner whatsoever, nor are they to be assigned to a third party without first obtaining the express written permission and consent of Borrelli and Associates, Inc. and its subsidiary companies. In the event of an unauthorized reuse of these plans by a third party, the third party shall hold the firm of Borrelli and Associates, Inc. and its subsidiary companies harmless and shall bear the cost of Borrelli and Associates, Inc. and its subsidiary companies legal fees associated with defending and enforcing these rights.


ELECTRICAL ENGINEER AND PROJECT COORDINATOR
BORRELLI AND ASSOCIATES, INC.
2032 N. GATEWAY BOULEVARD, F...

0

Ø

SCUSD Project Number: 0163-464

PUBLIC SAFETY, STATE FIRE MARSHAL REGULATIONS - CALIFORNIA CODE OF REGULATIONS TITLE 19
2022 CALIFORNIA ADMINISTRATIVE CODE - CALIFORNIA CODE OF REGULATIONS TITLE 24, PART 1 (CAC)
2022 CALIFORNIA BUILDING CODE - CALIFORNIA CODE OF REGULATIONS TITLE 24, PART 2 (CBC)
2022 CALIFORNIA ELECTRICAL CODE - CALIFORNIA CODE OF REGULATIONS TITLE 24, PART 3 (CEC)
2022 CALIFORNIA REFERENCED STANDARDS - CALIFORNIA CODE OF REGULATIONS TITLE 24, PART 12






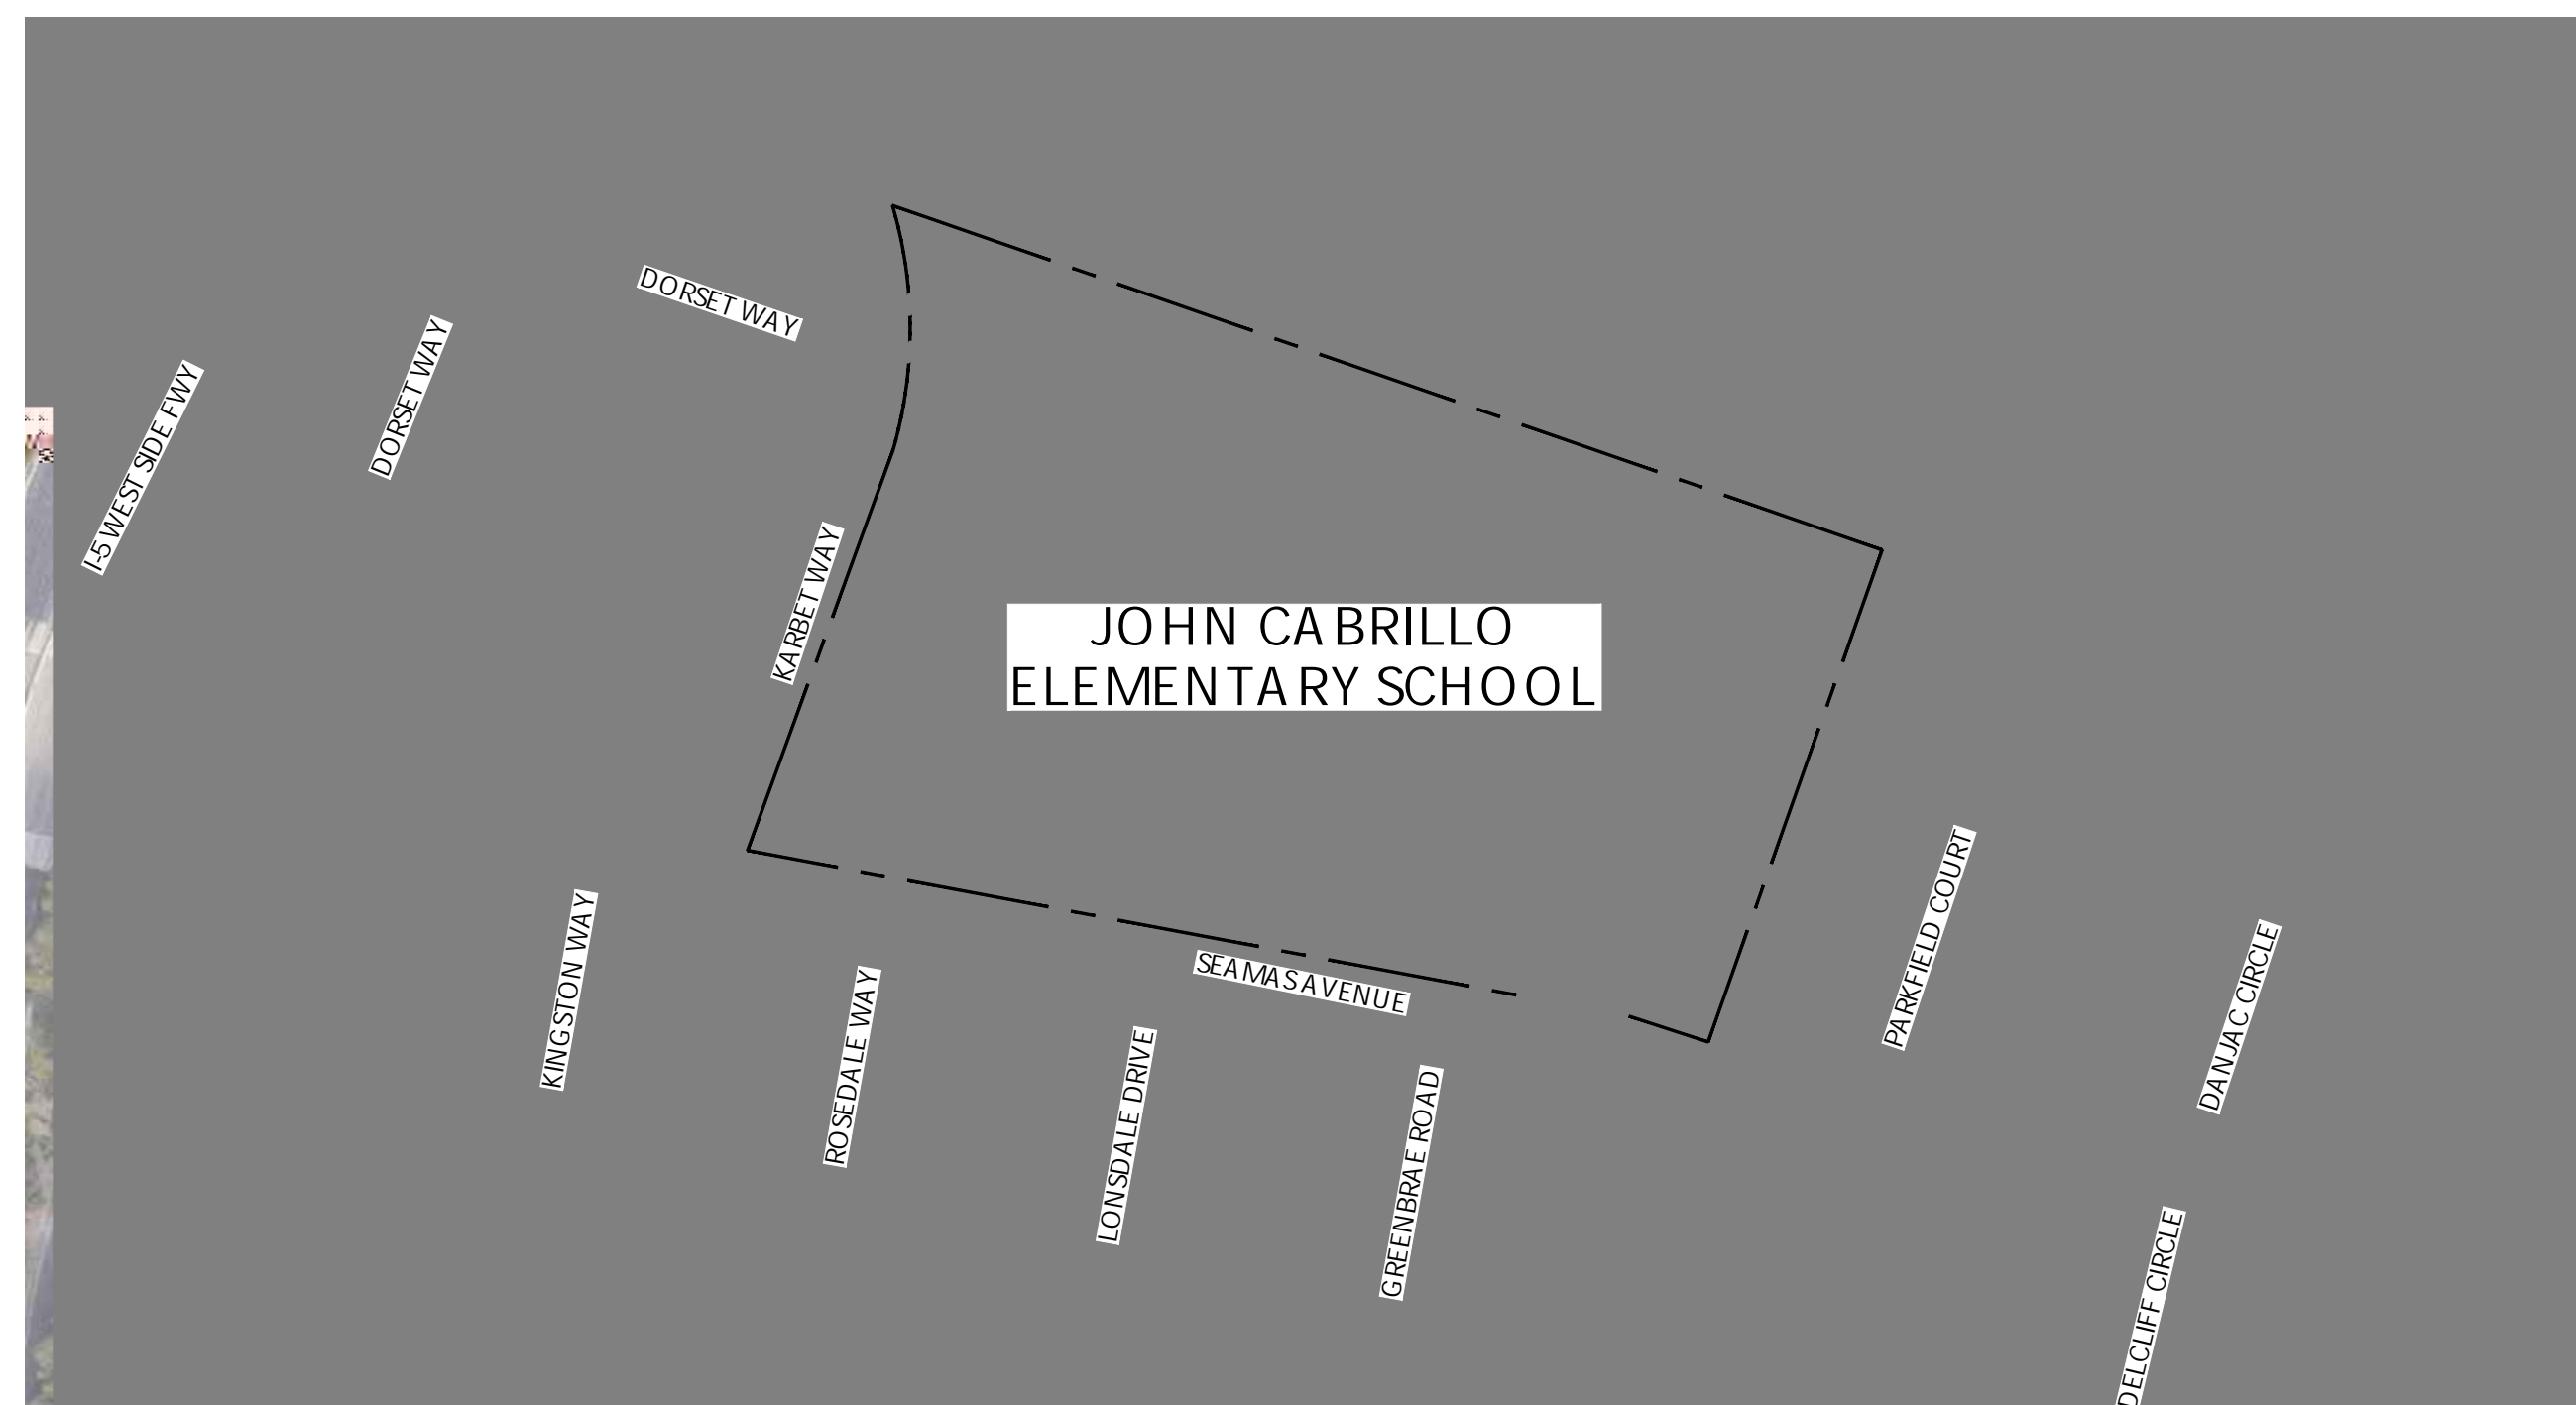


Copyright 2023 by Borrelli and Associates, Inc. All rights reserved. The firm of Borrelli and Associates, Inc. and its subsidiary companies reserves its common law copyright and other applicable property rights in these plans. These plans are not to be reproduced, changed, or copied in any form or manner whatsoever, nor are they

| Rev. | Descr | ... | ... | ... | Date | Q |
|------|-------|-----|-----|-----|------|---|
|------|-------|-----|-----|-----|------|---|

Drawing Title:
SYMBOL LIST, NOTES,
AND ABBREVIATIONS

Drawing No.:
E1.1

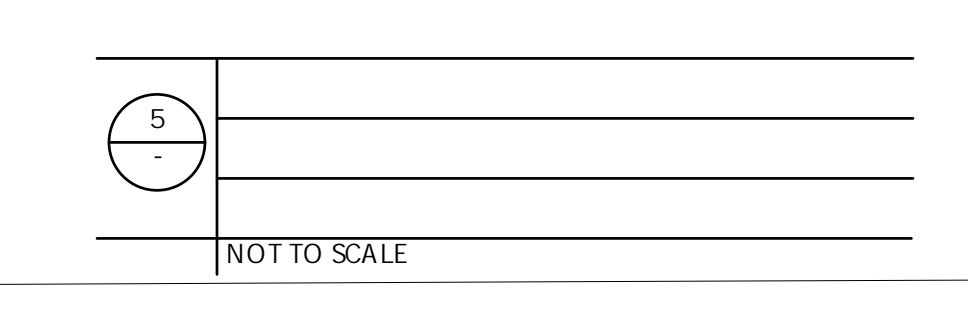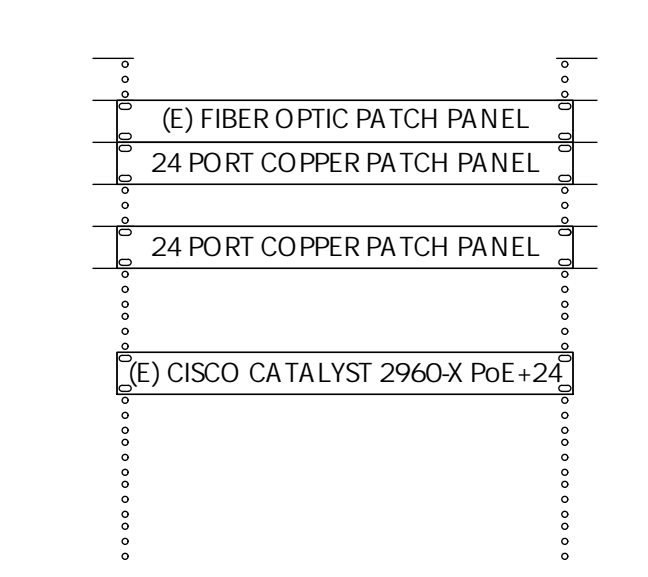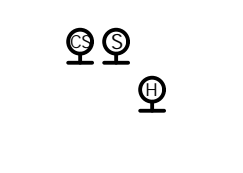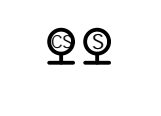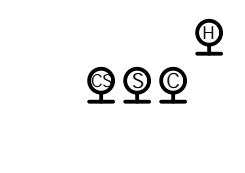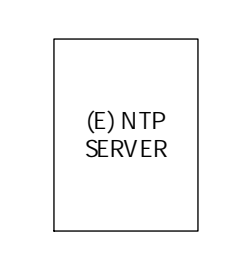



Rev. Date


Drawing Title:
DIAGRAMS AND RACK
ELEVATIONS



Drawing No.:

E1.2

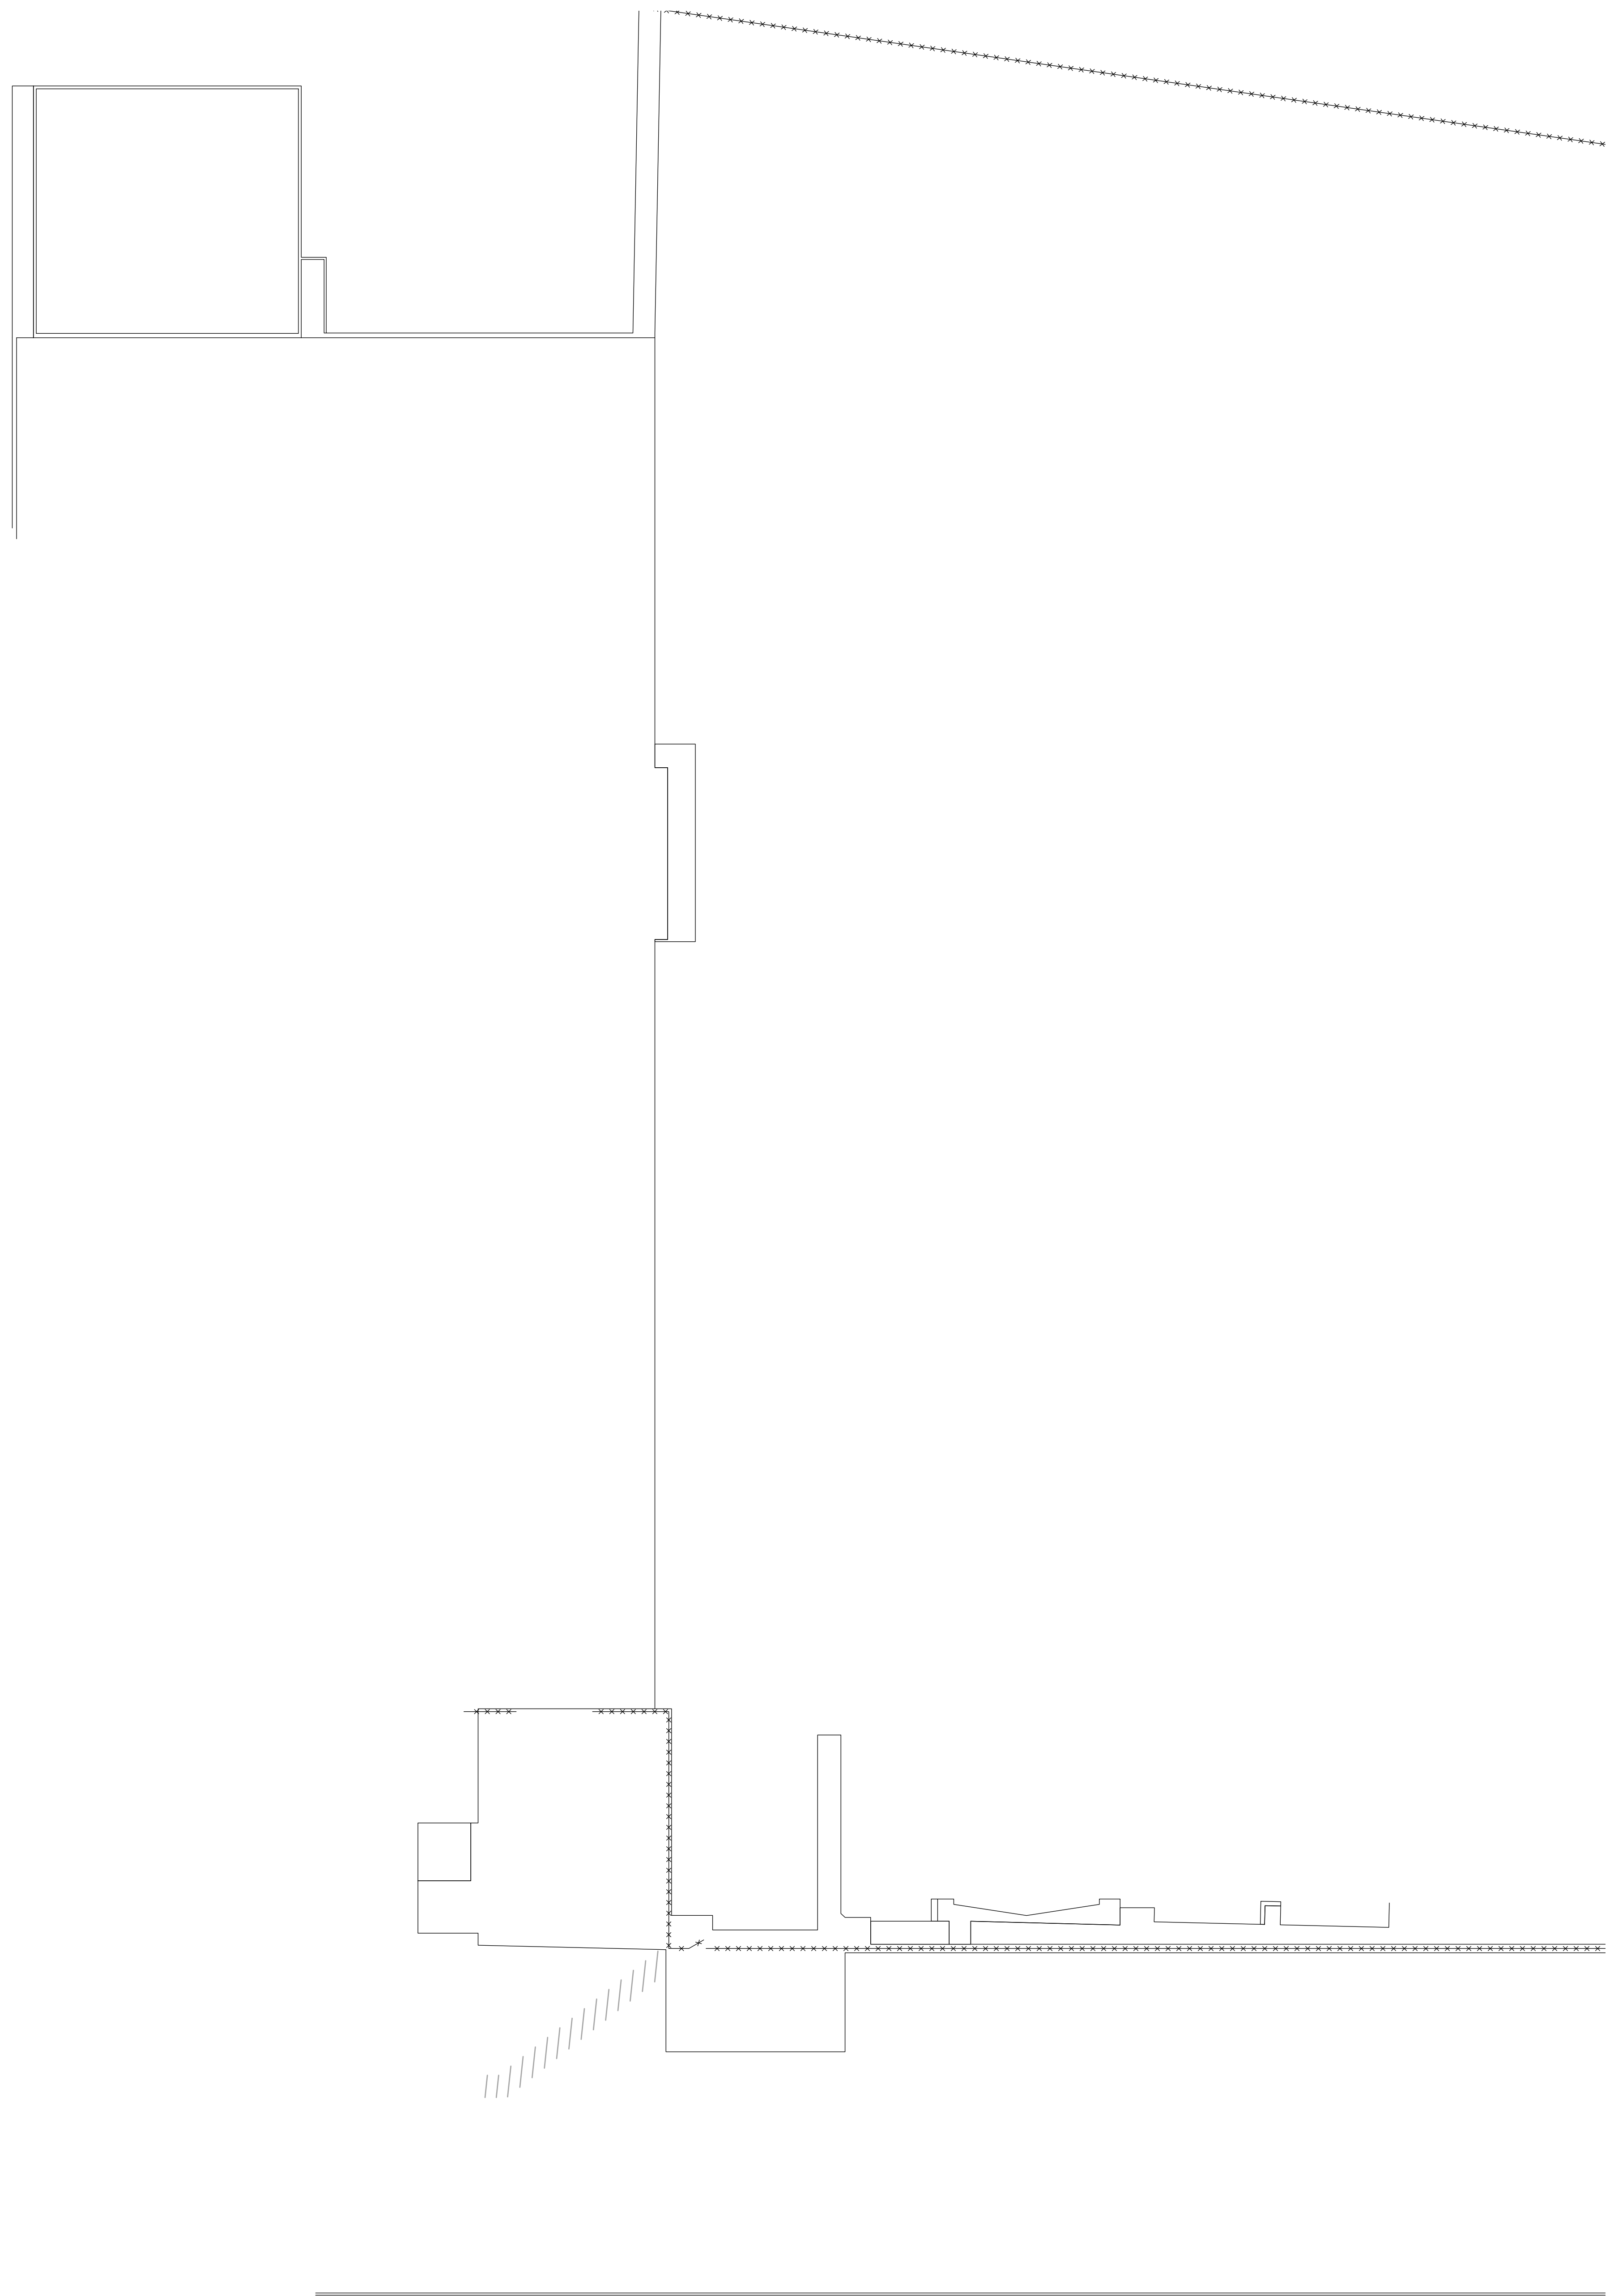

 

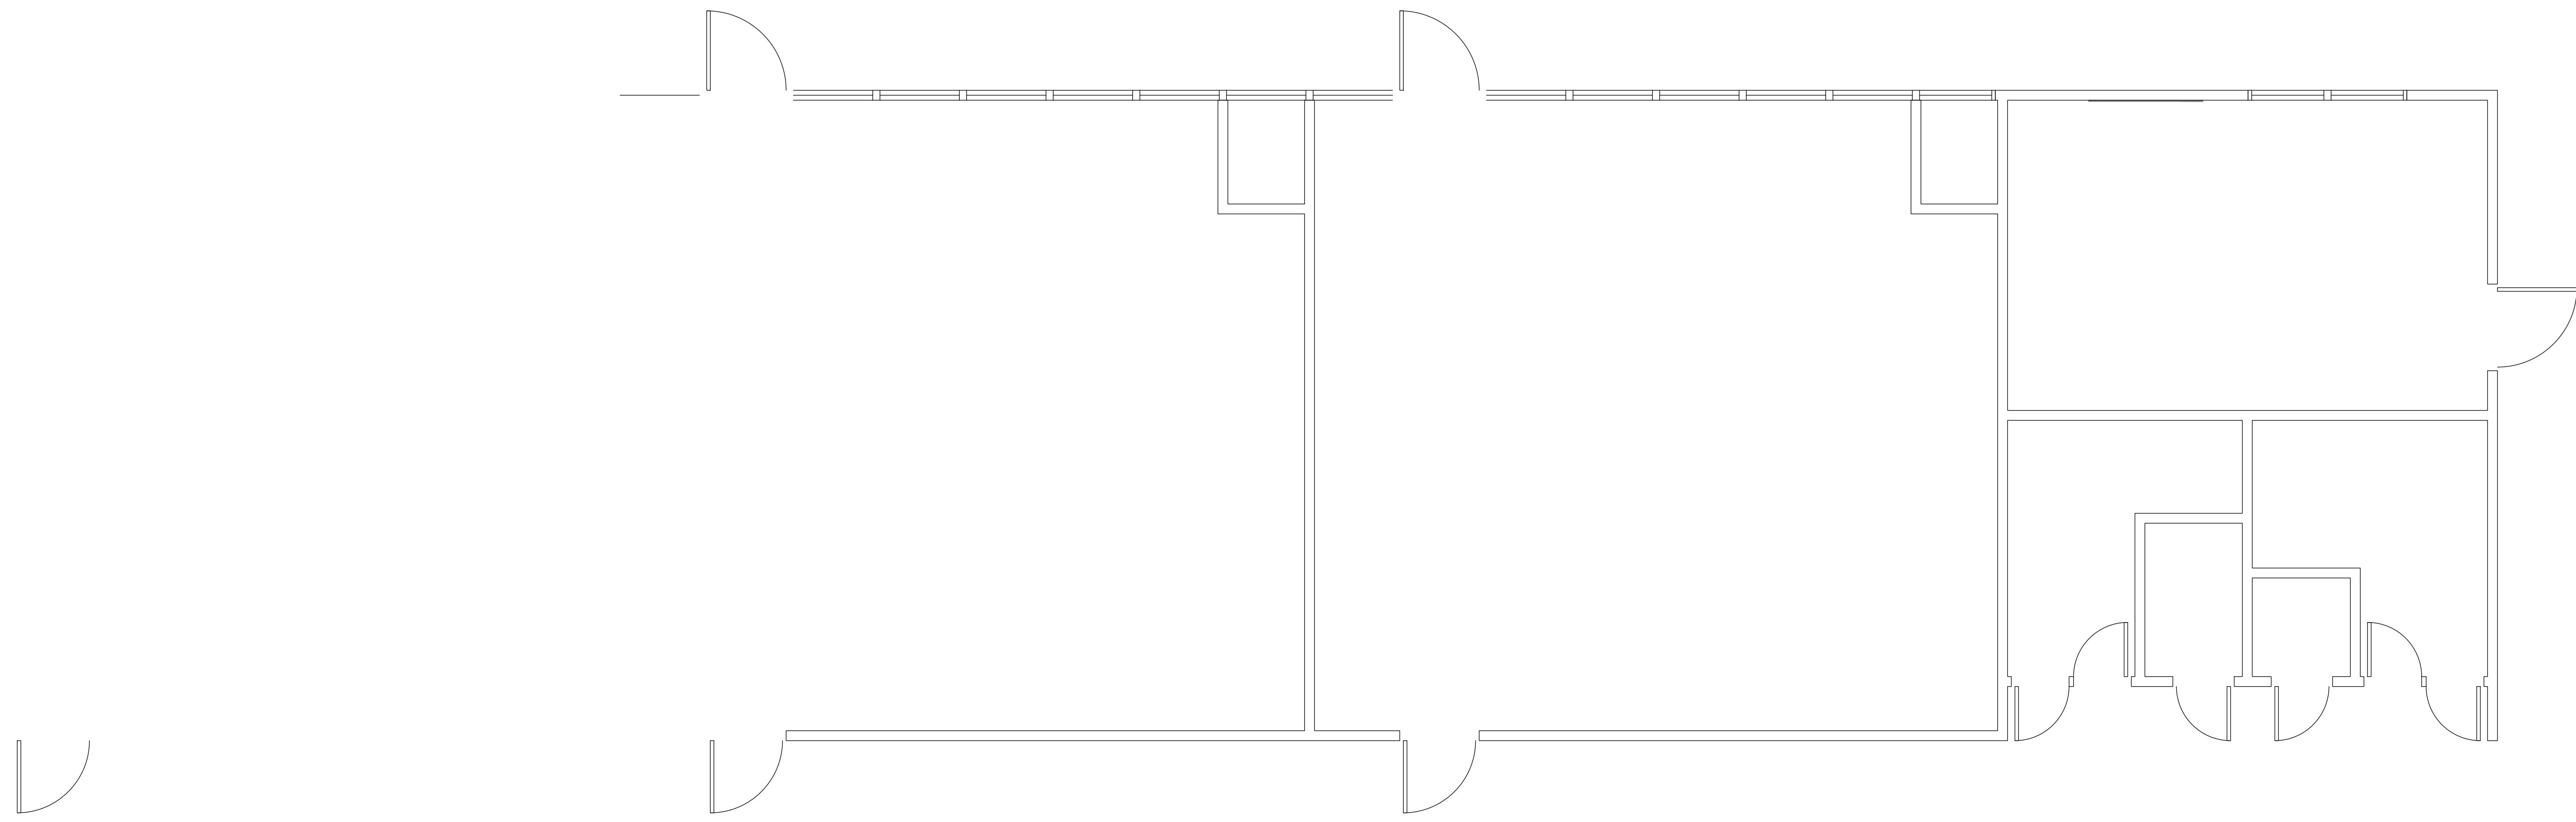

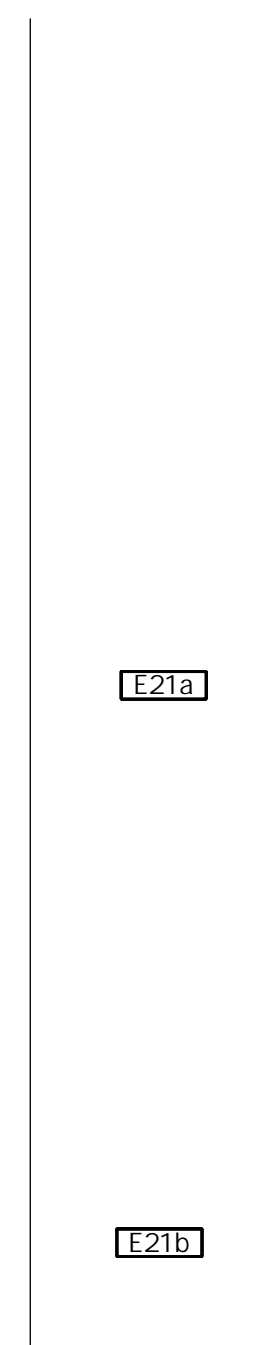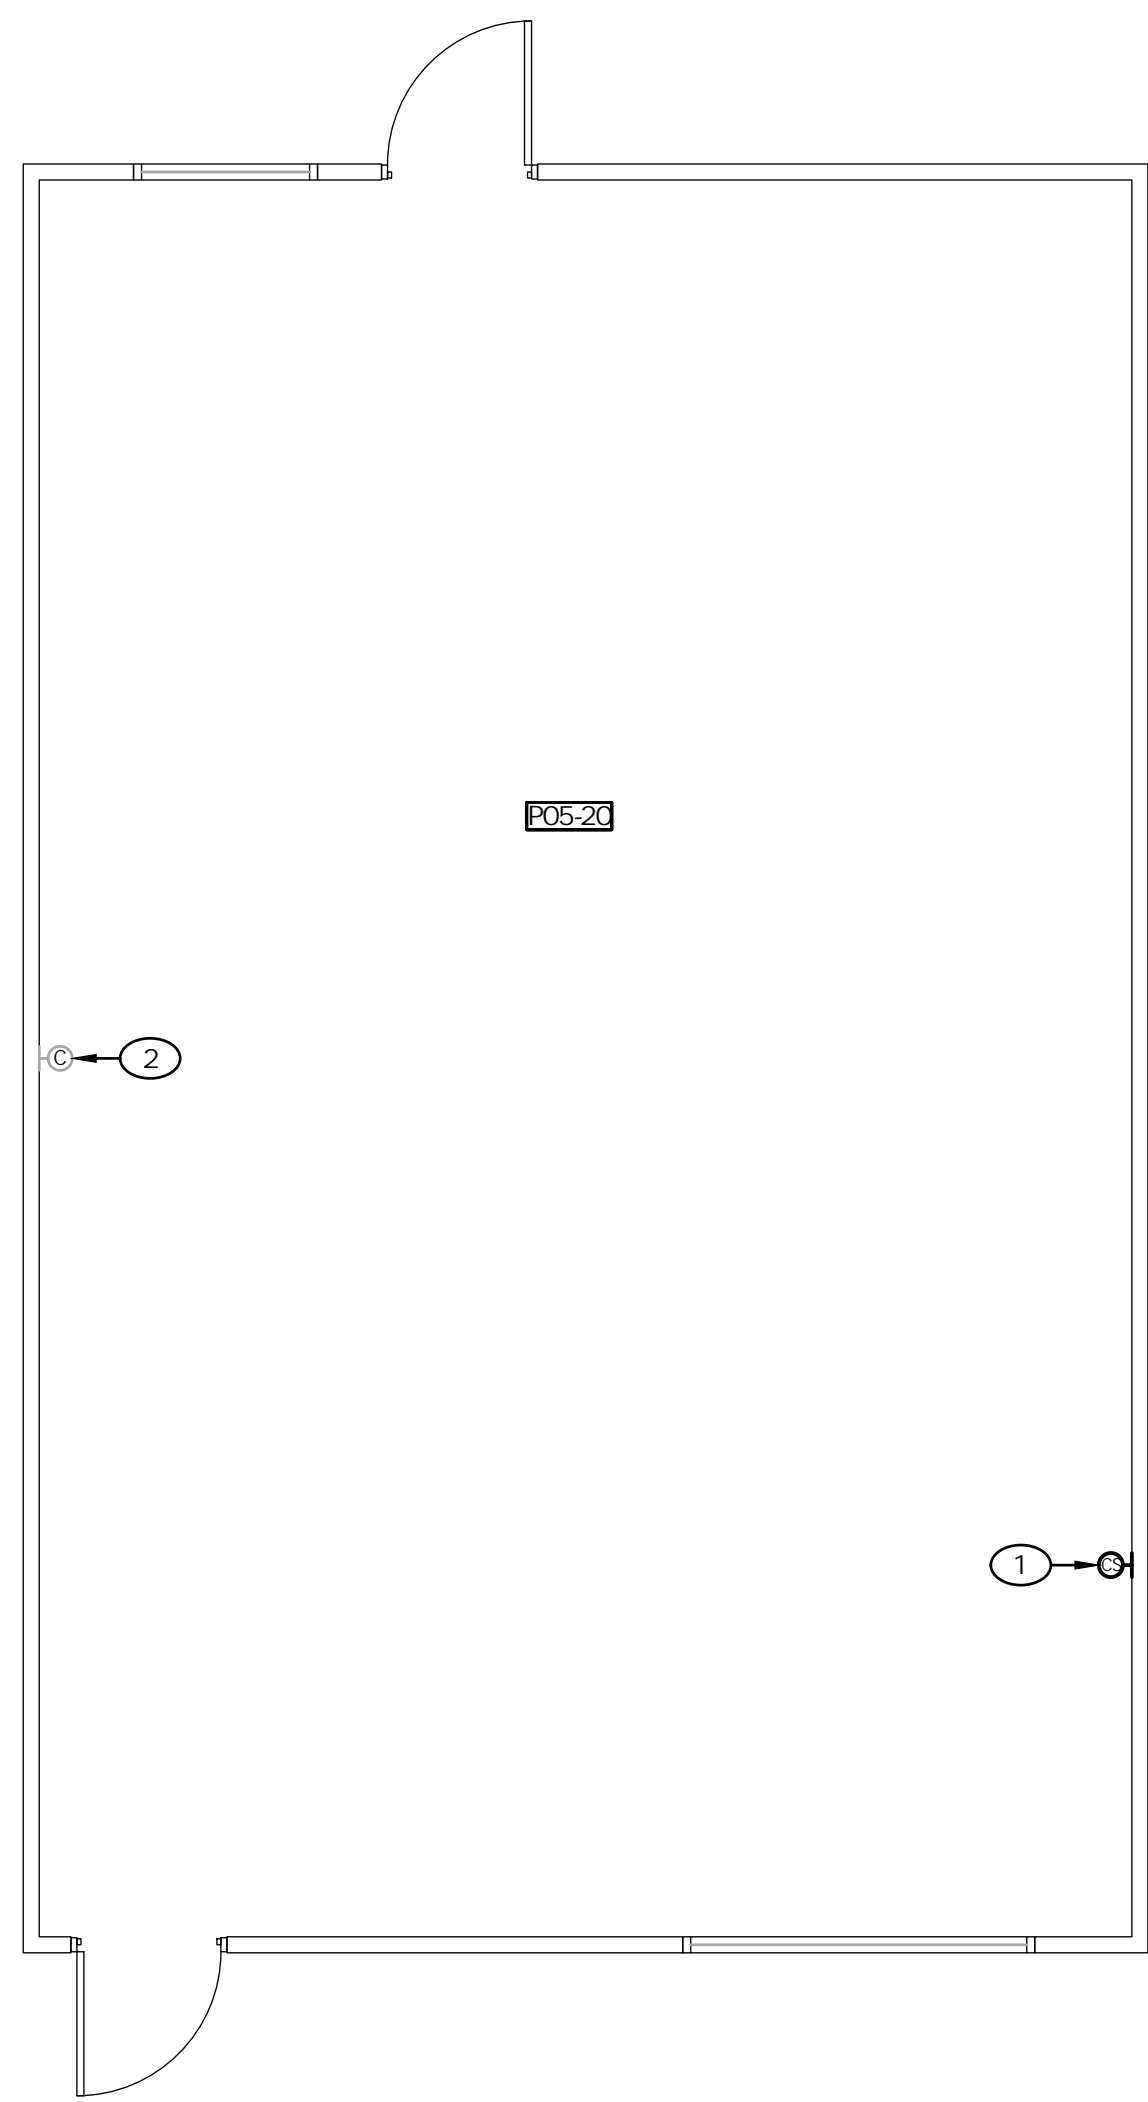

E211

